


**STATE ROUTE 47/VINCENT THOMAS
BRIDGE & FRONT ST./HARBOR BLVD.
INTERCHANGE RECONFIGURATION
PROJECT**

**PRESENTATION BY:
SARAH AZIZ, P.E.**




STATE ROUTE 47/VINCENT THOMAS BRIDGE & FRONT ST./HARBOR BLVD. INTERCHANGE RECONFIGURATION

AERIAL SITE PLAN

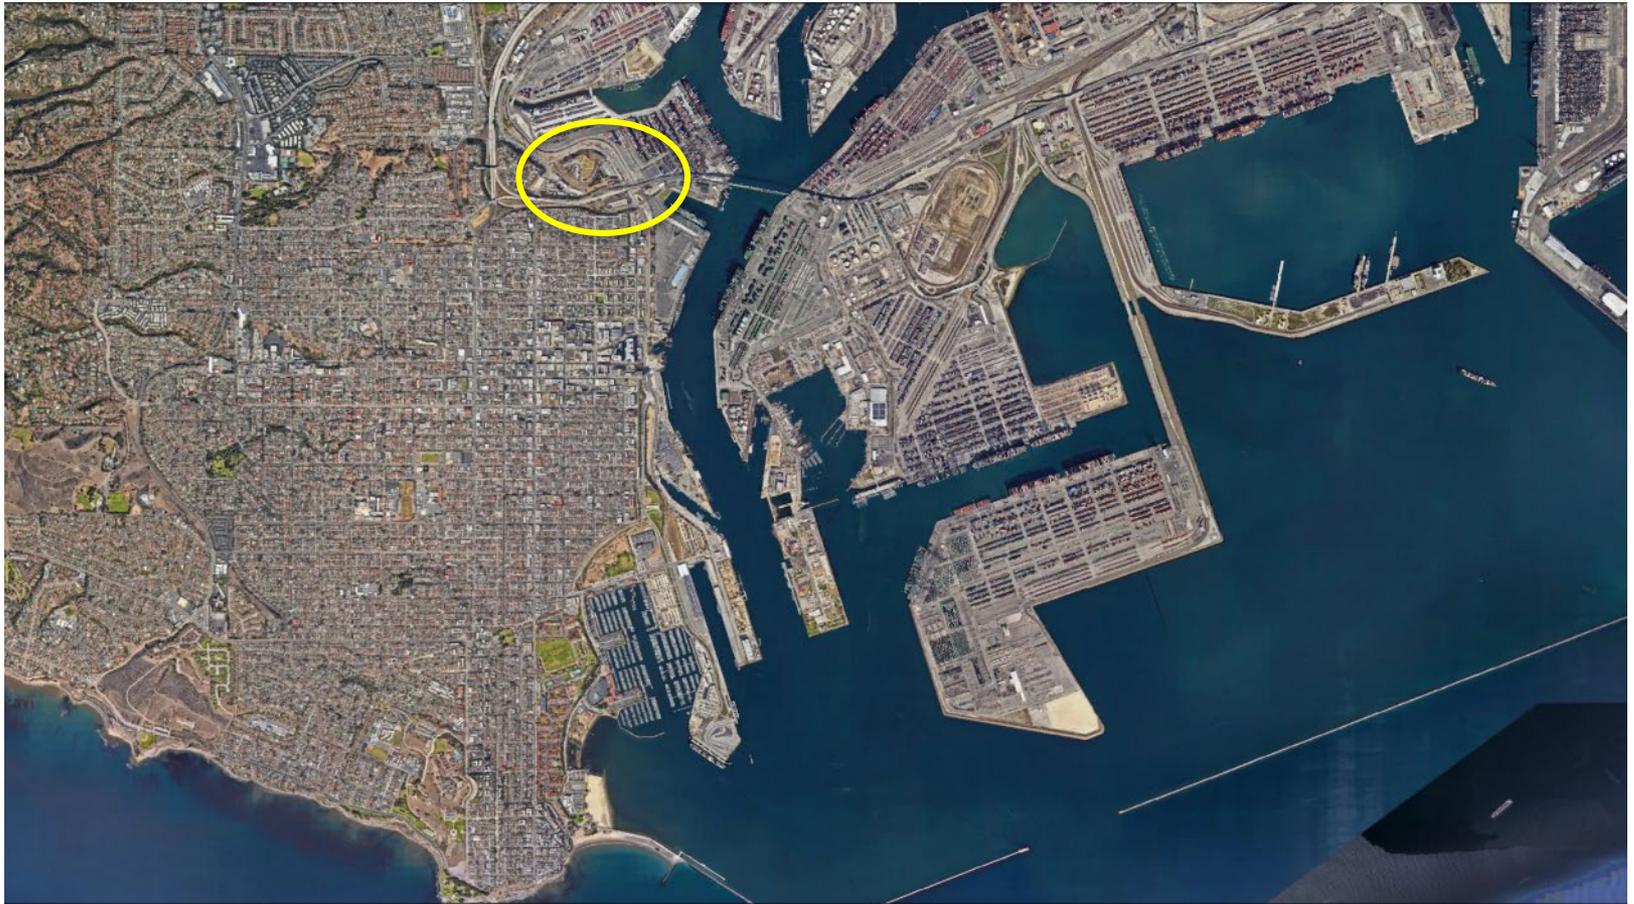


STATE ROUTE 47/VINCENT THOMAS BRIDGE & FRONT ST./HARBOR BLVD. INTERCHANGE RECONFIGURATION

LOCATION MAP

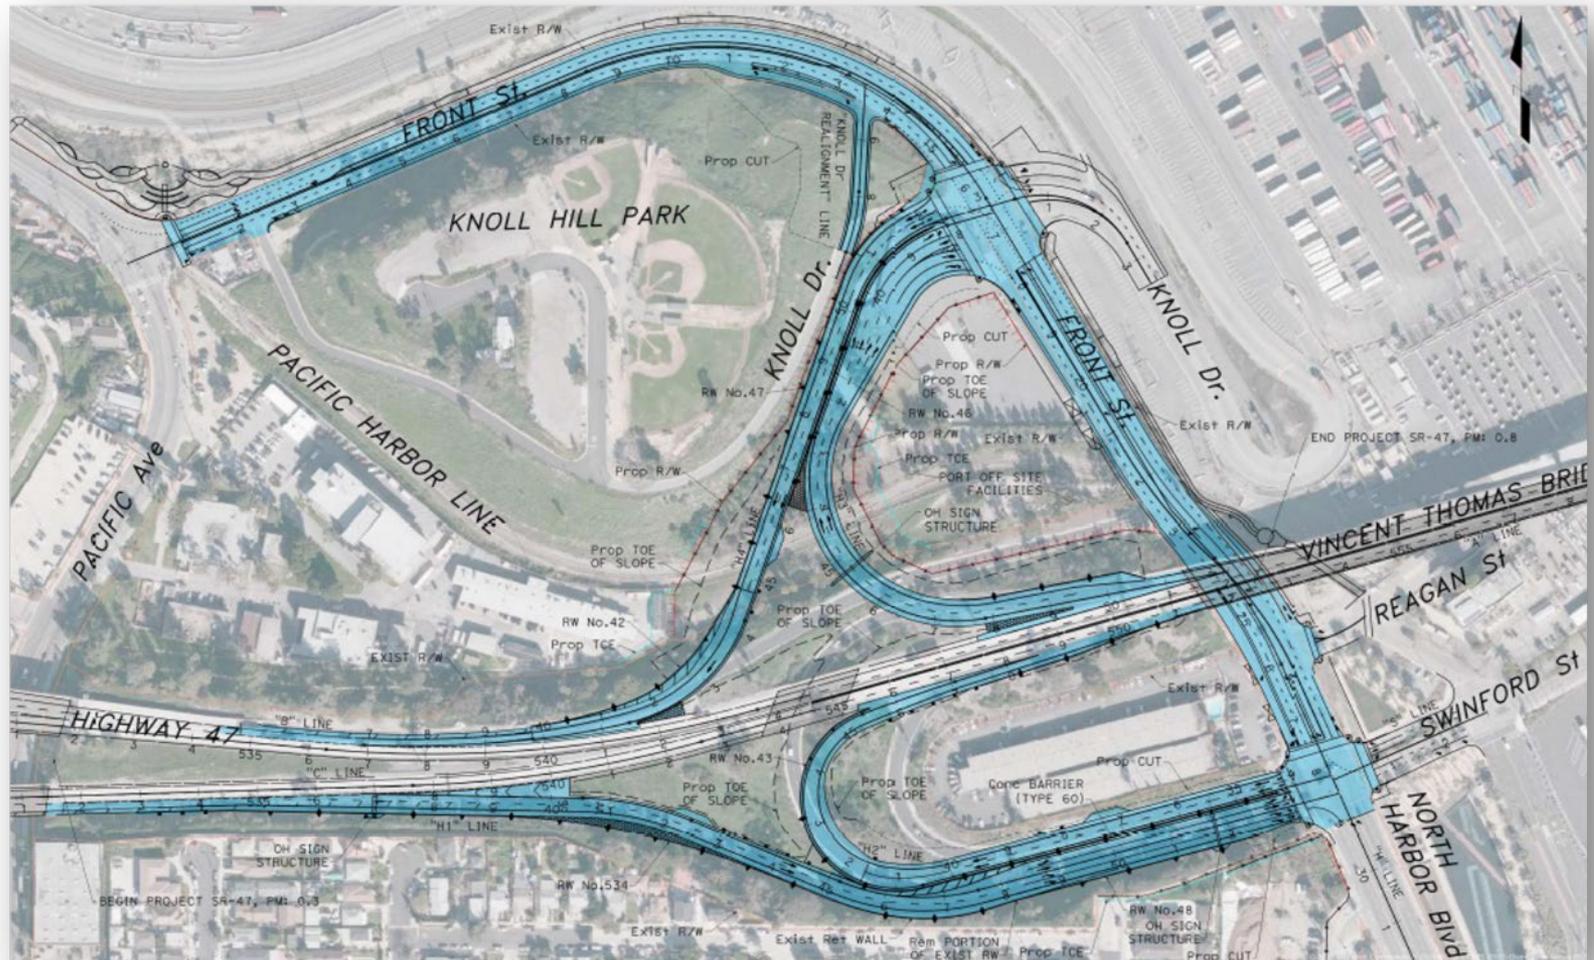

STATE ROUTE 47/VINCENT THOMAS BRIDGE & FRONT ST./HARBOR BLVD. INTERCHANGE RECONFIGURATION

PROJECT OVERVIEW

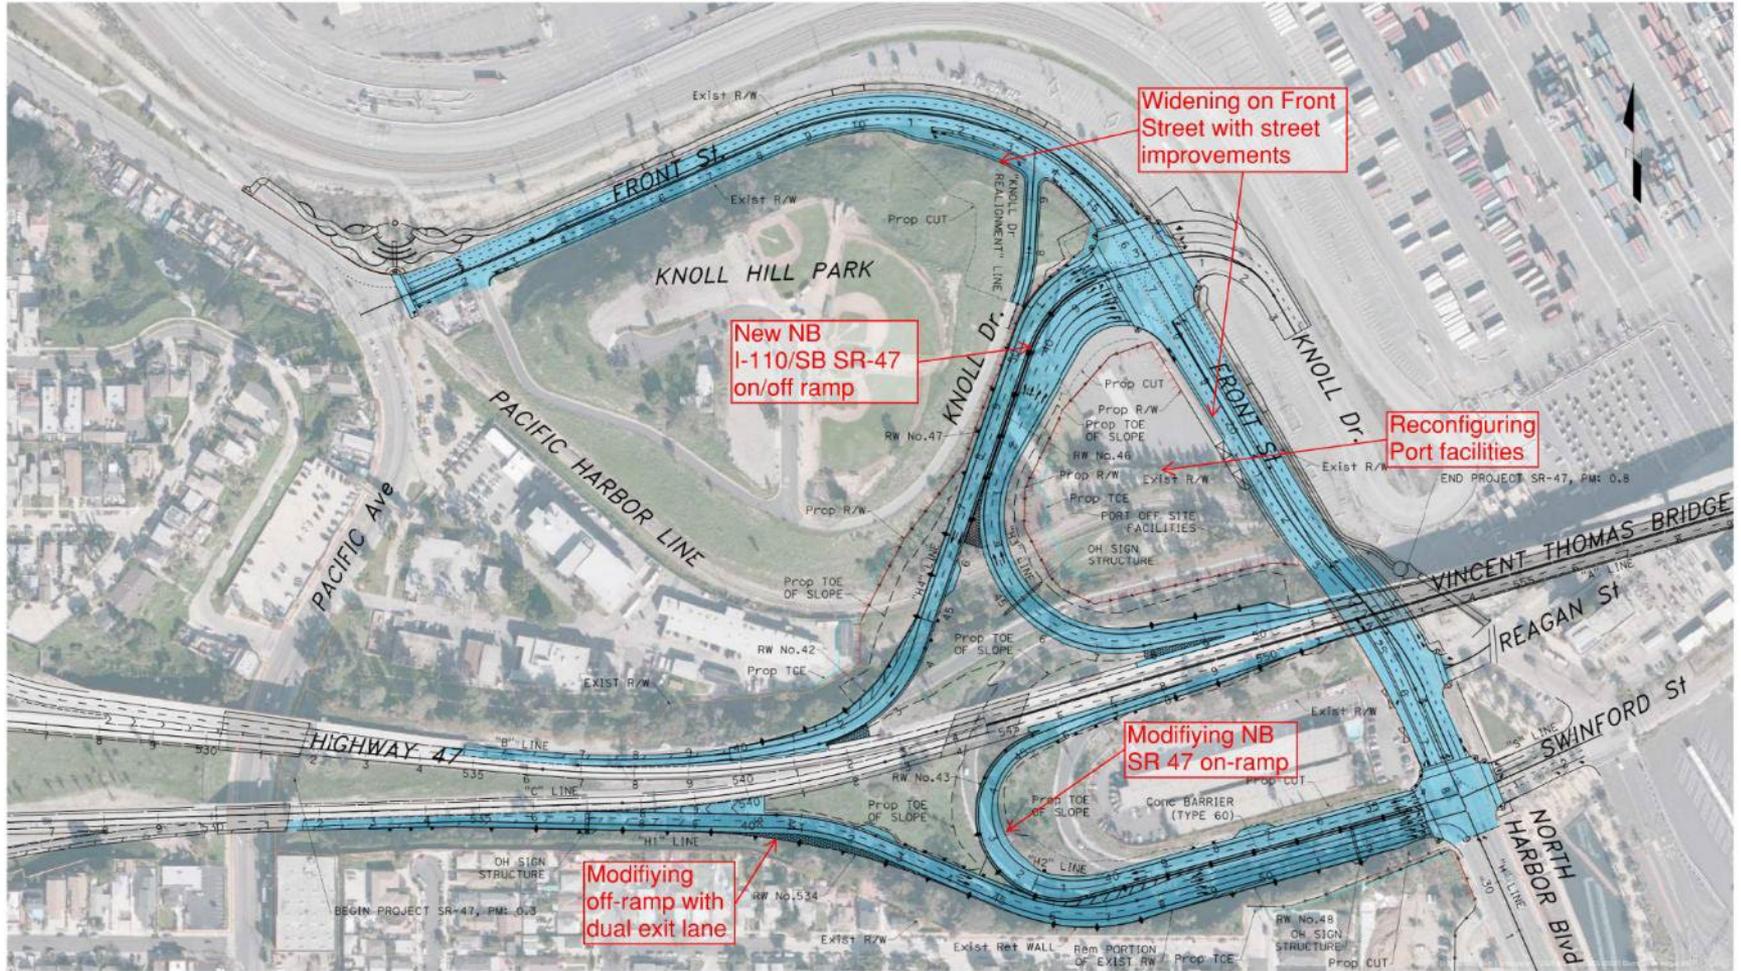

SCALE: 1" = 100'




SR 47/VINCENT THOMAS BRIDGE AND HARBOR BLVD/
FRONT ST INTERCHANGE RECONFIGURATION
PROJECT SITE MAP



STATE ROUTE 47/VINCENT THOMAS BRIDGE & FRONT ST./HARBOR BLVD. INTERCHANGE RECONFIGURATION

PROJECT BENEFITS

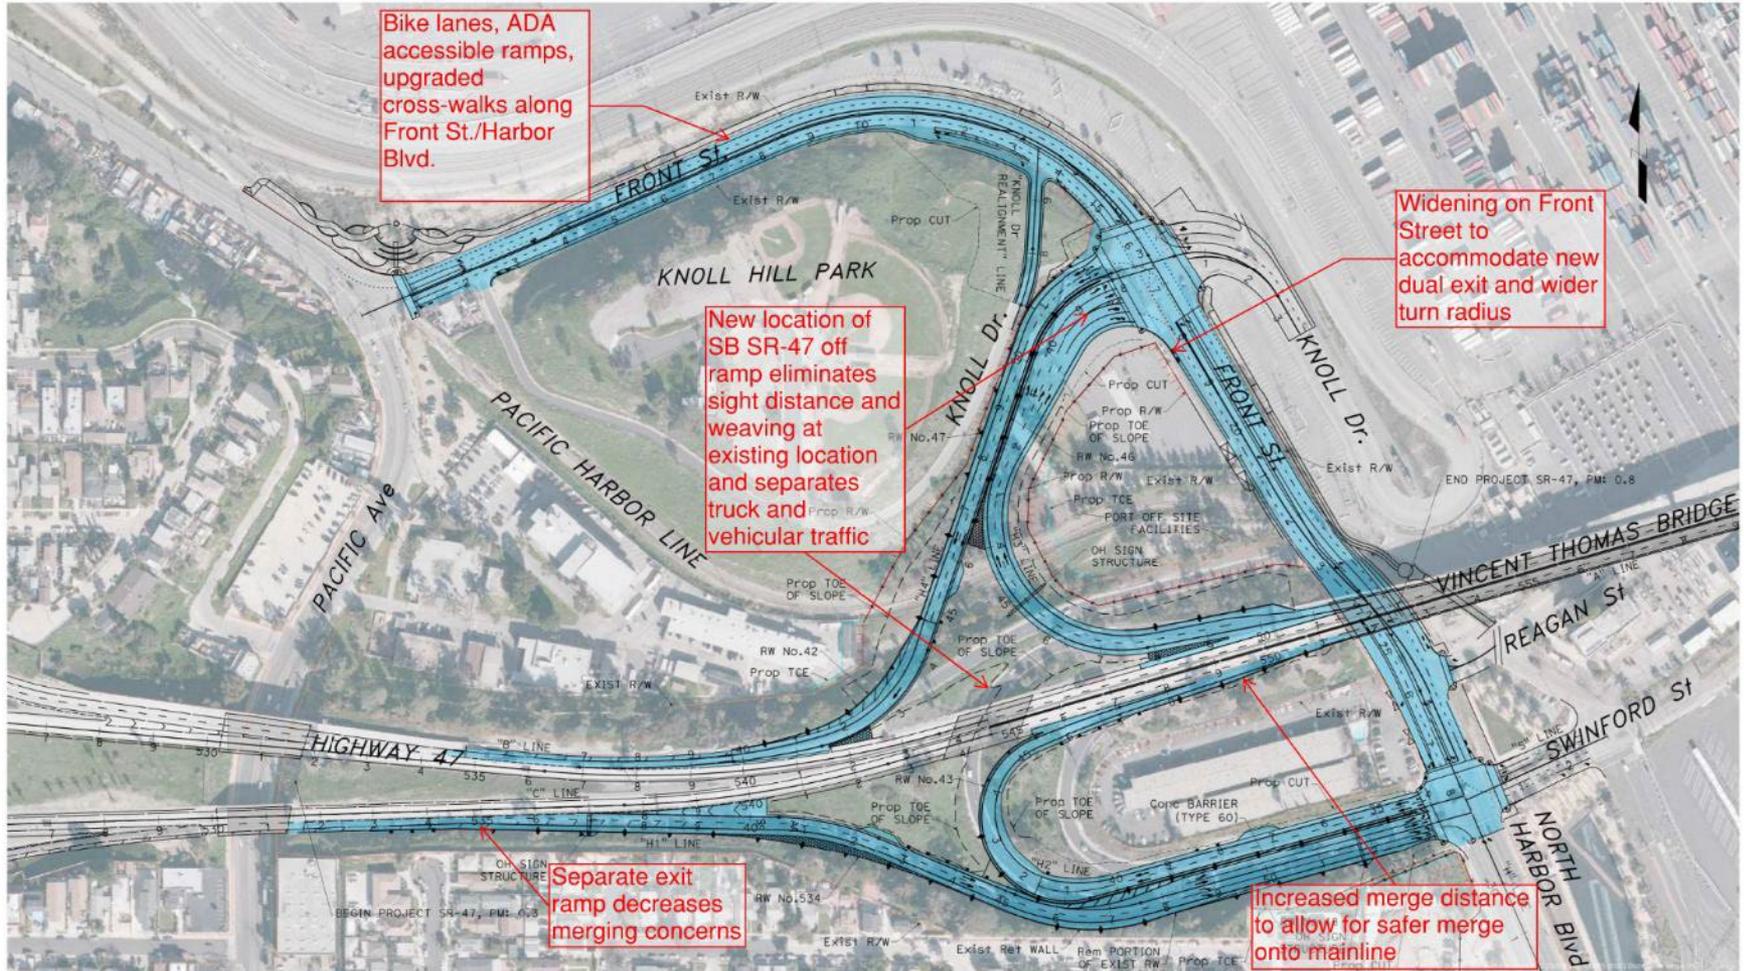

SCALE: 1" = 100'




SR 47/VINCENT THOMAS BRIDGE AND HARBOR BLVD/
FRONT ST INTERCHANGE RECONFIGURATION
PROJECT SITE MAP



STATE ROUTE 47/VINCENT THOMAS BRIDGE & FRONT ST./HARBOR BLVD. INTERCHANGE RECONFIGURATION


PROJECT RENDERING

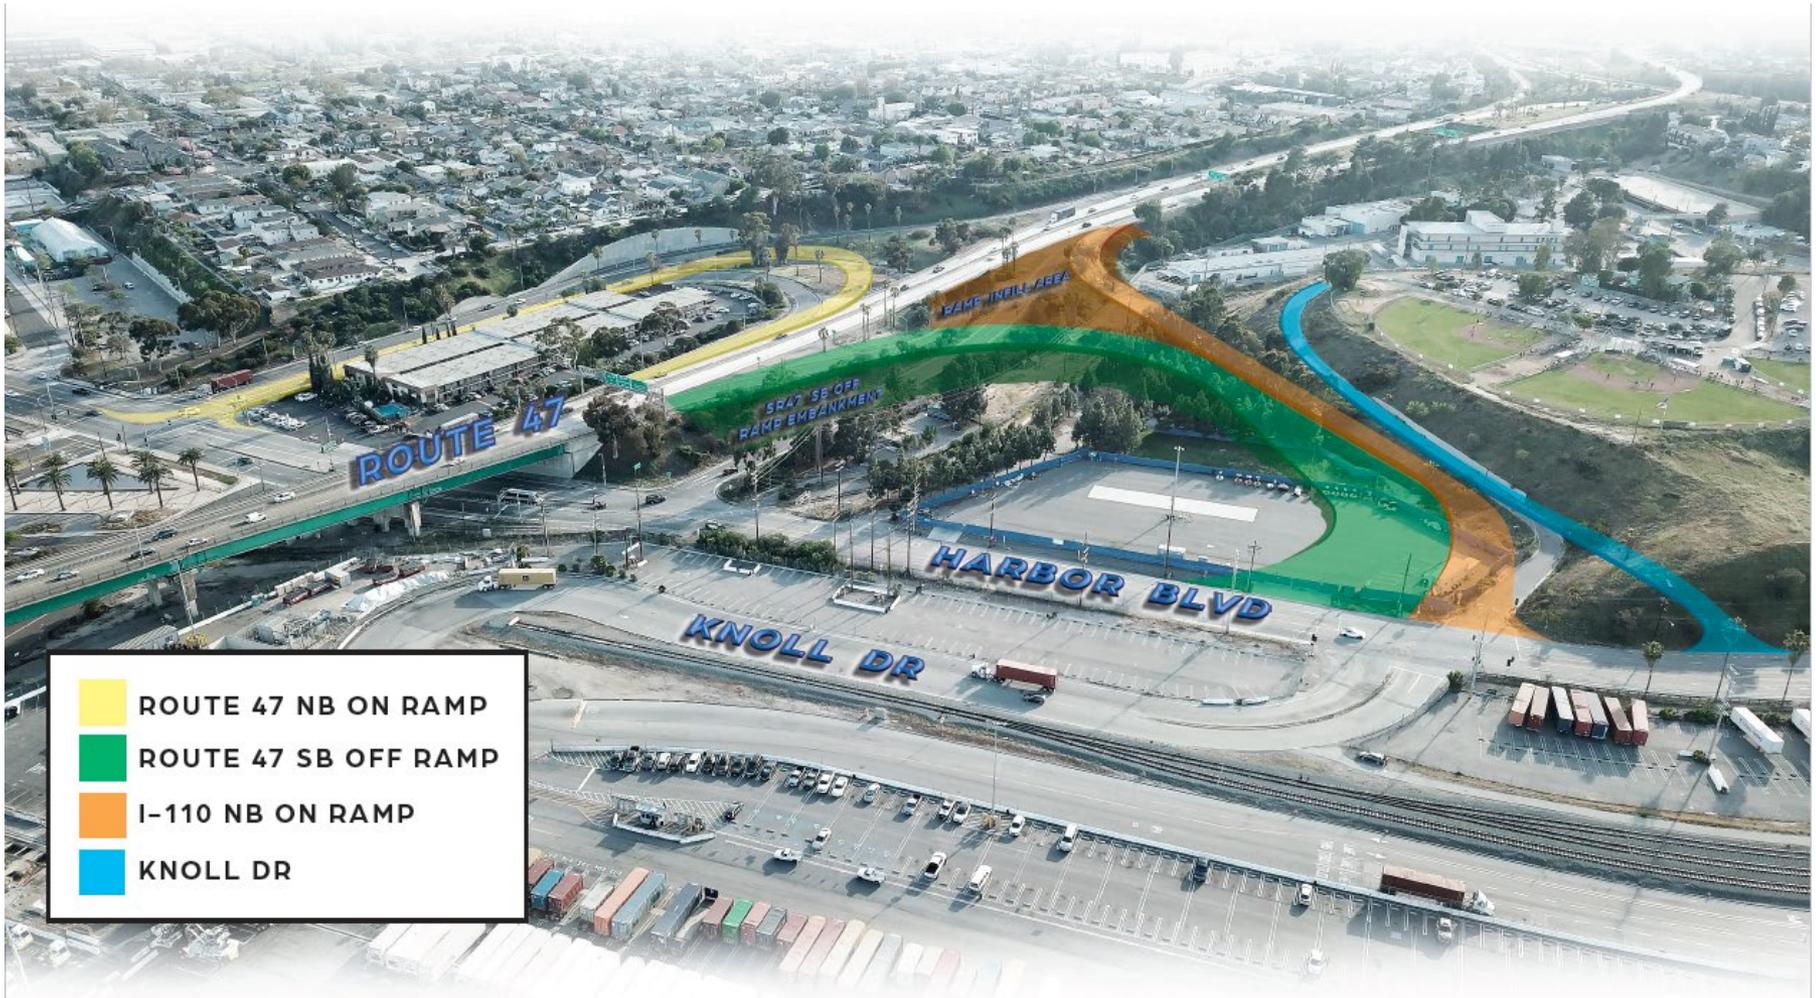

-  ROUTE 47 NB ON RAMP
-  ROUTE 47 SB OFF RAMP
-  I-110 NB ON RAMP
-  KNOLL DR


STATE ROUTE 47/VINCENT THOMAS BRIDGE & FRONT ST./HARBOR BLVD. INTERCHANGE RECONFIGURATION

AESTHETIC HIGHLIGHTS

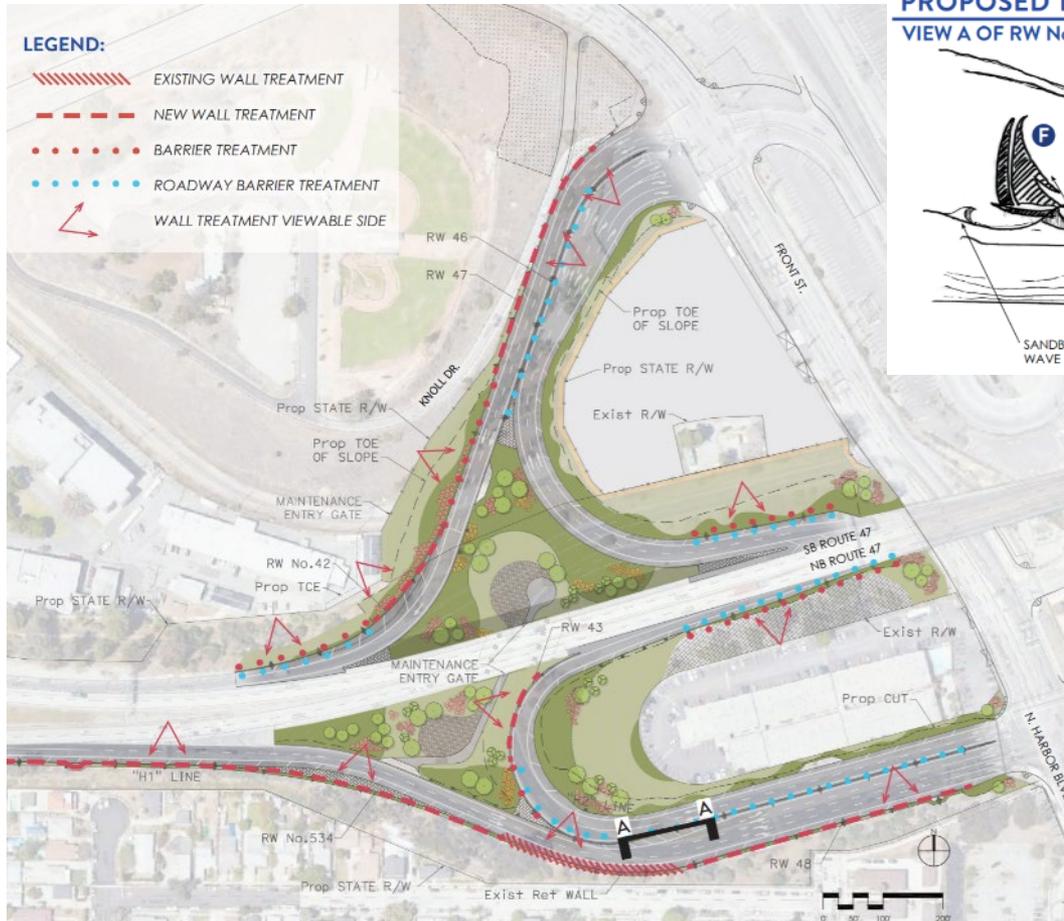

PROPOSED TREATMENT FOR NEW AND EXISTING WALL

VIEW A OF RW No. 48 & Exist WALL DESIGN

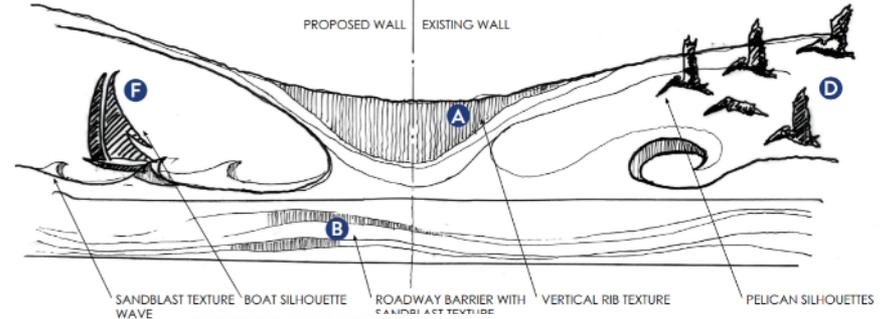

PLANT PALETTE



TREE:
Eucalyptus sideroxylon
Red Ironbark
30'-90' H / 30'-60' W



TREE:
Koeleruteria paniculata
Golden Rain Tree
20'-35' H / 25'-40' W



TREE:
Lagerstroemia indica
Cape Myrtle
25' H / 25' W



SHRUB:
Carpenteria californica
Bush Anemone
6'-8' H / 4'-5' W



SHRUB:
Plumbago auriculata
Plumbago
6'-7' H / 8'-10' W



SHRUB:
Thevetia peruviana
Yellow Oleander
7'-10' H / 6'-8' W

STATE ROUTE 47/VINCENT THOMAS BRIDGE & FRONT ST./HARBOR BLVD. INTERCHANGE RECONFIGURATION



STATE ROUTE 47/VINCENT THOMAS BRIDGE & FRONT ST./HARBOR BLVD. INTERCHANGE RECONFIGURATION

Project Grants and Schedule

Grant Funding and Total Project Cost:

Project Grant Funding: \$73,053,000

Measure R Total: \$49,330,000

Total Project Cost: \$130,000,000

Project Schedule:

Advertised: July 13, 2023

Bid Opening: Oct 24, 2023

Construction NTP: Mar 4, 2024

Construction End: Fall 2026



**STATE ROUTE 47/VINCENT THOMAS BRIDGE & FRONT ST./HARBOR
BLVD. INTERCHANGE RECONFIGURATION**

THANK YOU!